
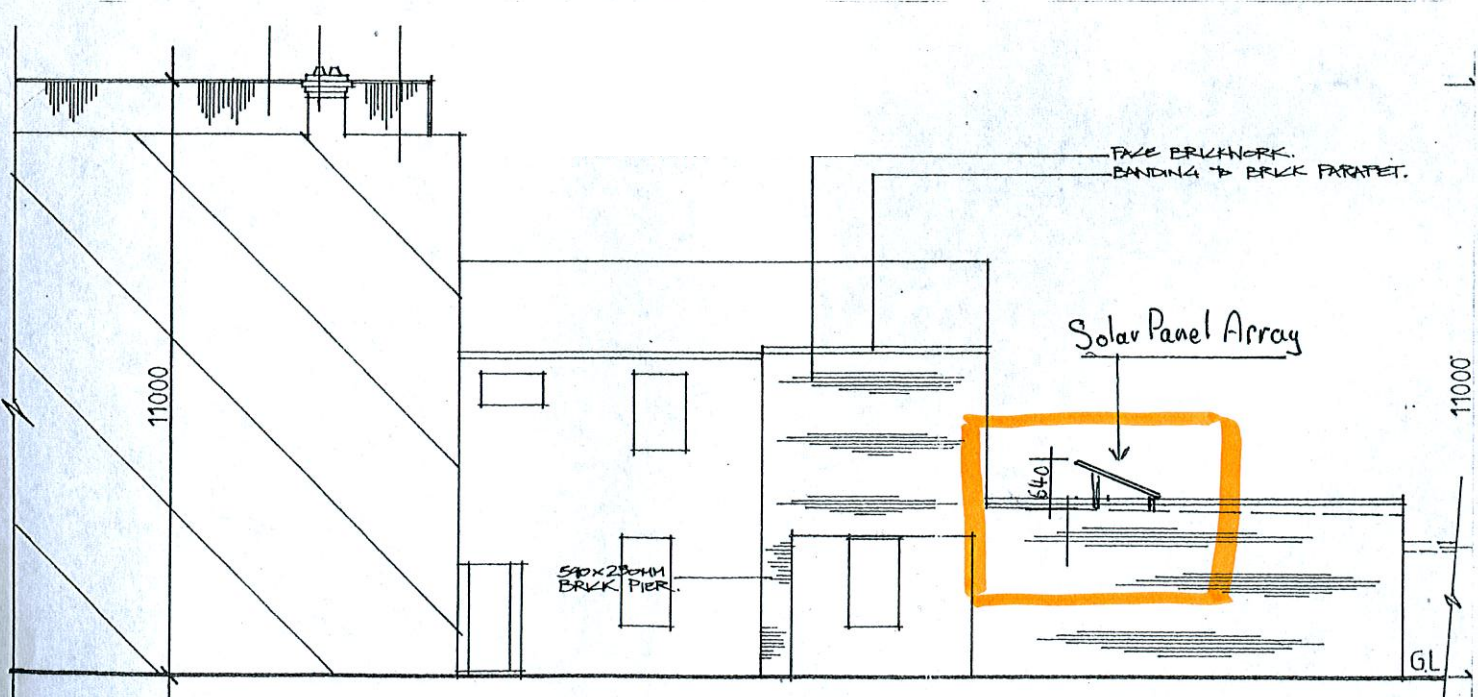


Page 2 of 2 Scale 1:200

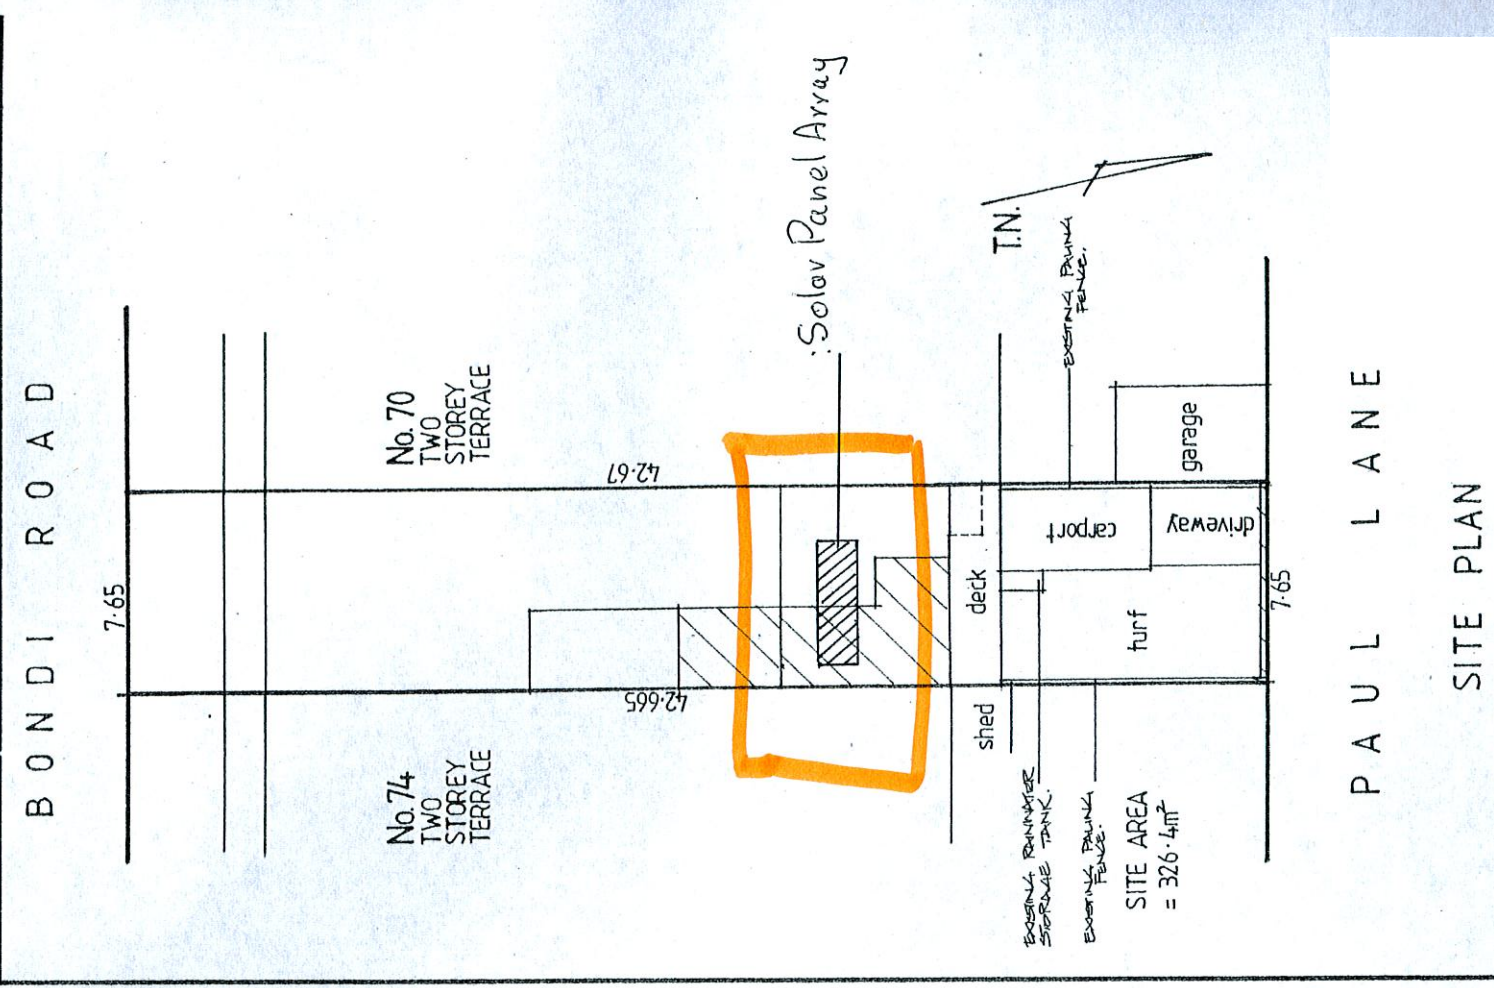

EAST ELEVATION Scale 1:100

PAUL LANE
SITE PLAN